


# NOTES:

- NO PTC
- NO PERMIT
- NO ENVIRONMENTAL
- HARDSET WEST
- SCE TO PTD
- TRANSFER CONDUCTORS
- TRANSFER COMM & RENTER
- TRANSFER COMM DWN GUYS (ATTATCH (2) @ 24' & 22' W/15' LEAD SOUTH & ATTACH (2) @ 24' & 22' W/33' LEAD EAST)

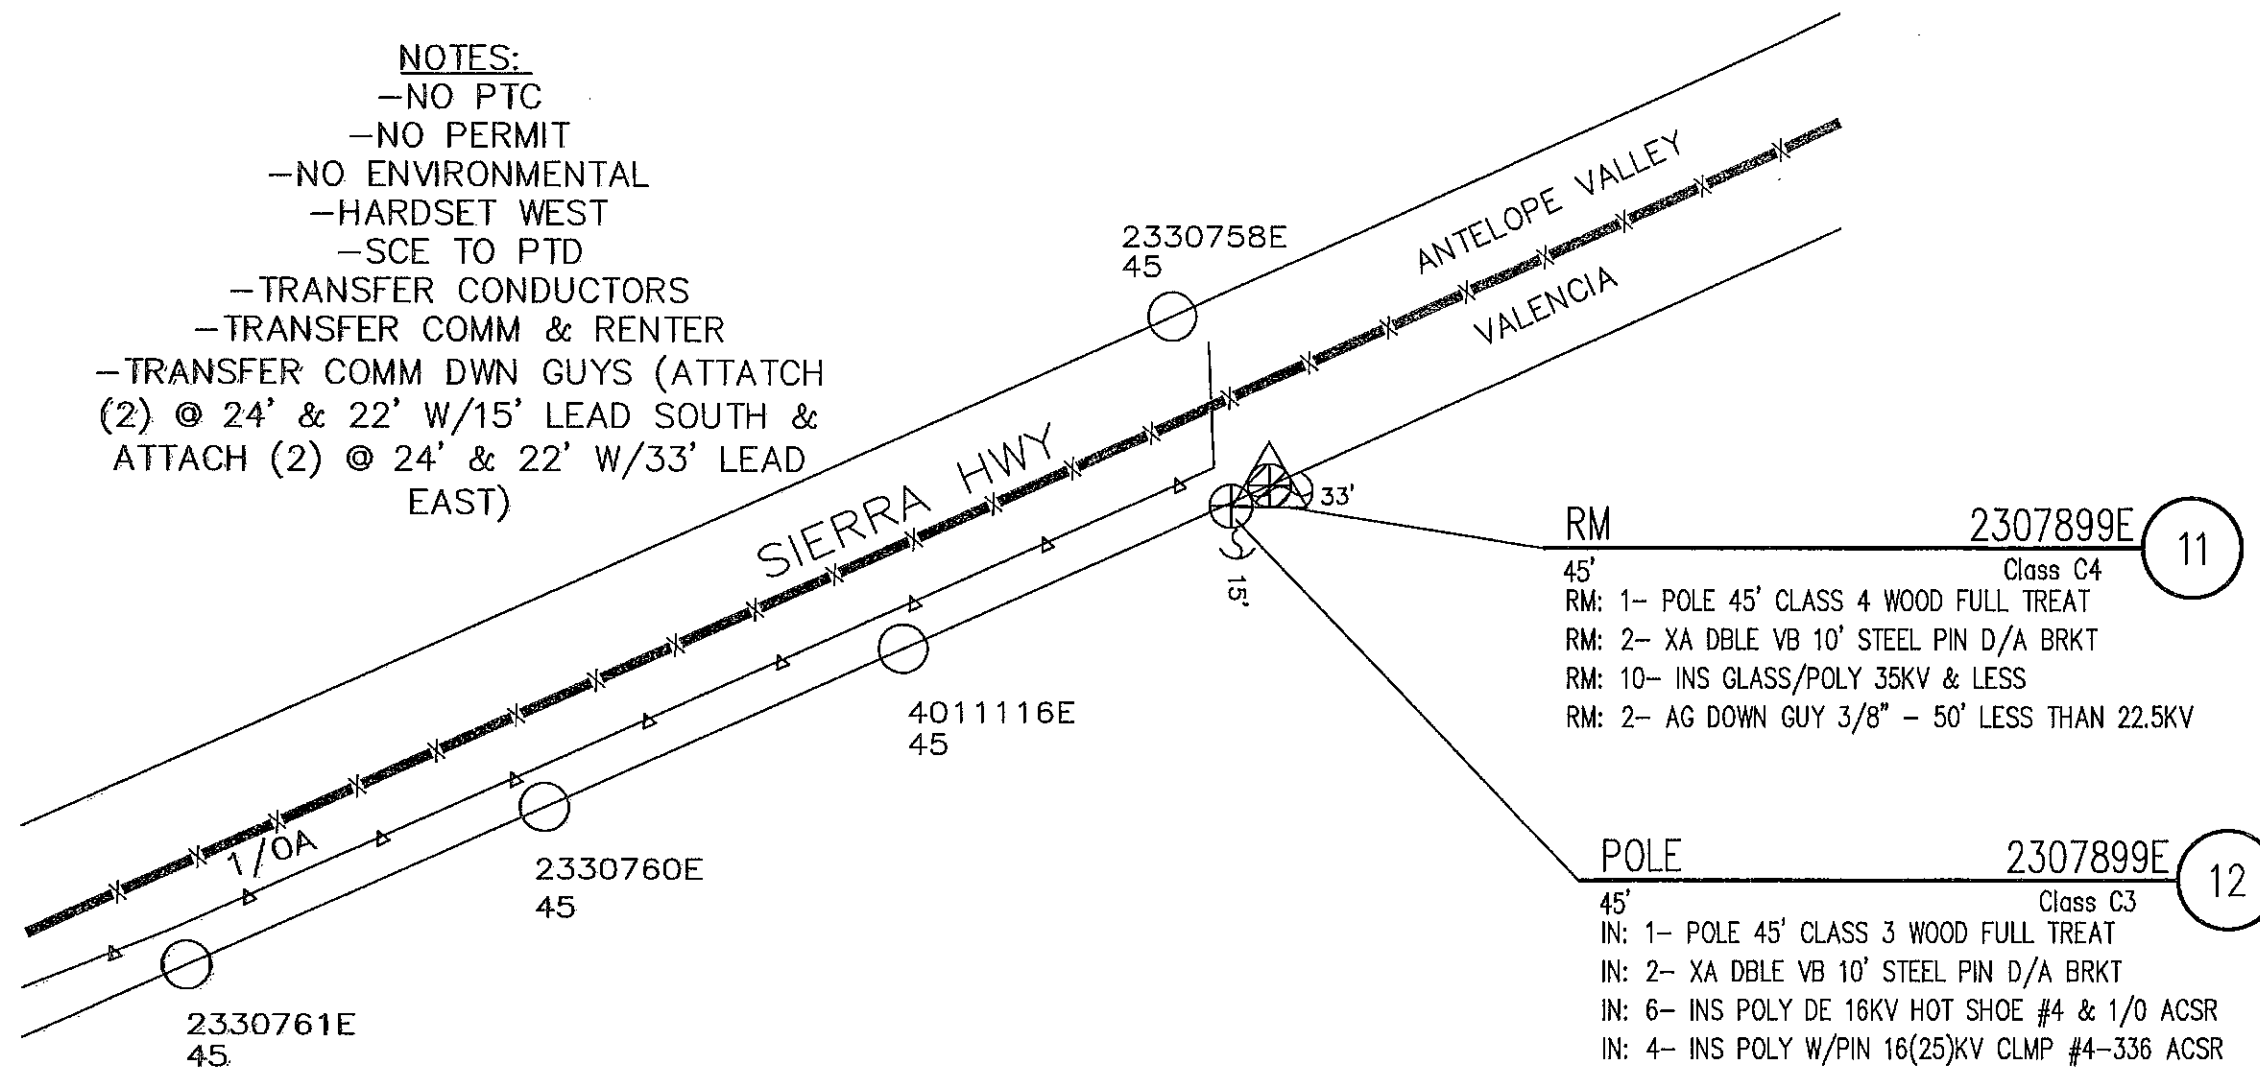

## PROJECT REQUIREMENTS

ENVIRONMENTAL REQUIRED	<input type="checkbox"/>
EDISON EASEMENT REQUIRED	<input type="checkbox"/>
LEASE AGREEMENT REQUIRED	<input type="checkbox"/>
PWRD 88 REQUIRED	<input type="checkbox"/>
PERMIT REQUIRED	<input type="checkbox"/>
OUTAGE REQUIRED	<input type="checkbox"/>
TRAFFIC CONTROL REQUIRED	<input type="checkbox"/>
PED. TRAFFIC CONTROL REQ'D	<input type="checkbox"/>
CONVEYANCE LETTER REQ'D	<input type="checkbox"/>

## POLE DETAILS

JOINT POLE	<input checked="" type="checkbox"/>
RENTER	<input checked="" type="checkbox"/>
MITC FUME	<input type="checkbox"/>
JOINT MEET	<input type="checkbox"/>
TRUCK ACCESS	<input checked="" type="checkbox"/>
HAND SET	<input type="checkbox"/>
CONTACT CATV	<input type="checkbox"/>


## GPS COORDINATES

34° 31' 02.49" N  
118° 16' 15.75" W

VICINITY MAP  
NOT TO SCALE





## POLE PLACEMENT HARD SET WEST

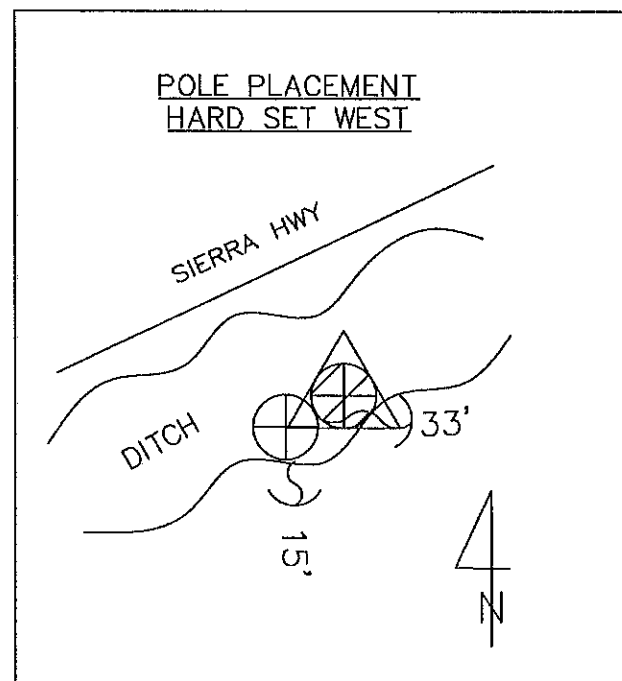

DAVENPORT 16KV  
SOLEMINT

A11

SCALE: 1" = 100'

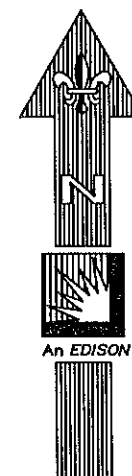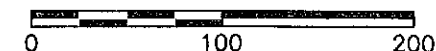

SOUTHERN CALIFORNIA  
**EDISON**  
An EDISON INTERNATIONAL Company

DISTRICT 59 - VALENCIA		PROJ. MGR. CARDOZA, KYLE PHONE		PLANNER CARDOZA, KYLE PHONE 661-257-8251			
FOREMAN		TRUCK NO.	P/E	INVENTORY MAP NO. 120-70	THOMAS GUIDE 4374-B3	GRID NO.	DESIGN NO. 601551_0.01
CSD 140 Y N	BY-PASS CODE	EXISTING CHANGE TO	TLM CHECKED	J.P.A. NO.		ASSOCIATED DESIGN NO.	
PRODUCT/SAP NO. 862846-INFRA REPLACEMENT PLP				PRODUCT/SAP NO.		PRODUCT/SAP NO.	
				PROPOSED CONSTRUCTION (LOCATION) 2014 DET POLE 4011116E VARLOC (6) DET POLES AGUA DULCE			
F	8/29/14	APRIL KOZAR	71242	SHEET		JOB NO. 601551_0.01	
APPROVED BY				CHECKED BY		DRAWN BY	
DATE				PAX #			
Southern California Edison Company							